


1:500

- INFILL TREE PLANTING (OPTIONAL)
- ⊗ WHITE SPRUCE (3000mm - 3500mm HT)
 - ⊙ TAMARACK (3000mm - 3500mm HT)

- NATIVE SHORT GRASS SEED MIX
- WILDFLOWER SEED MIX

- LINEAR/WINDROW
- OPTION 1: WHITE SPRUCE/TAMARACK
- OPTION 2: MULTI-STEM PAPER BIRCH (NATIVE)
- OPTION 3: FLOWERING ORNAMENTAL (TREE LILAC, HAWTHORN)
- OPTION 4: PENDEROSA PINE
- OPTION 5: COLUMNAR ORNAMENTAL (COLUMNAR WHITE BIRCH)

- PLANTING NEAR UTILITIES (MIN. SETBACKS)
- GAS 1.0M
 - SEWITARY 1.8M.
 - SANITARY SETBACK
 - GAS SETBACK

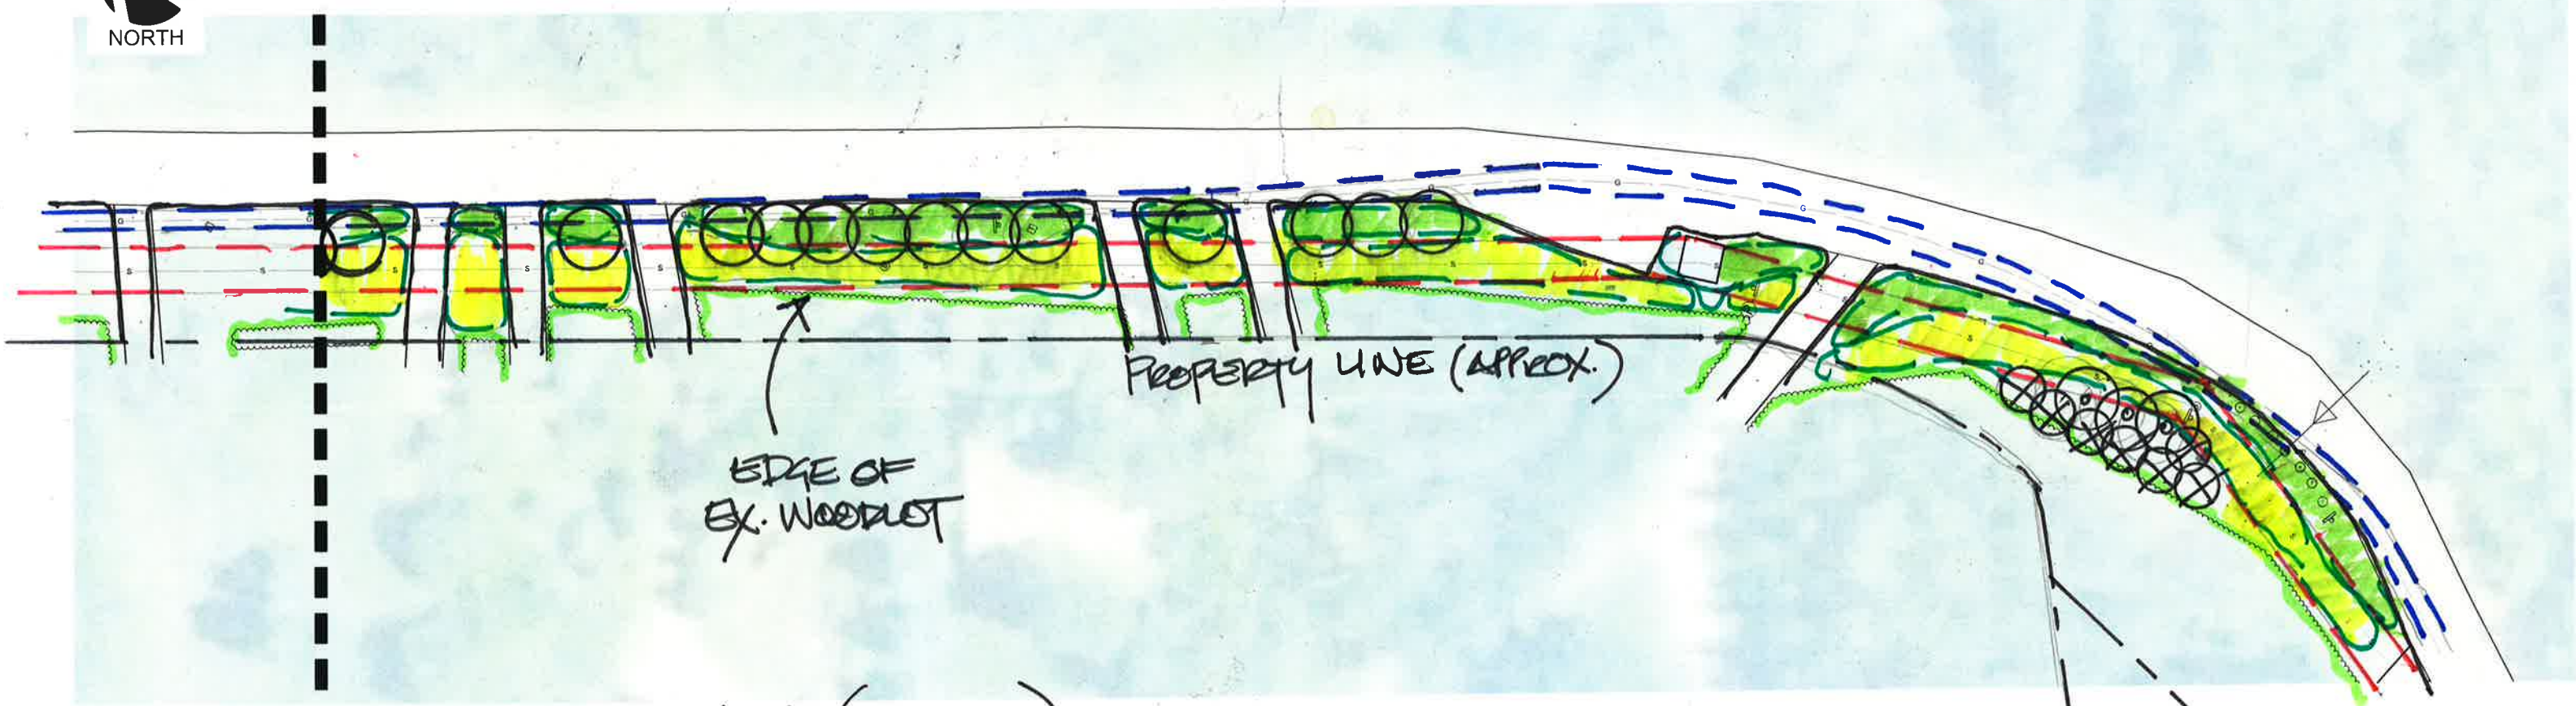

INFILL TREE PLANTING (OPTIONAL)

- ⊗ WHITE SPROUCE (3000mm - 3500mm Ht)
- TAMARACK (3000mm - 3500mm Ht)

- NATIVE SHORT GRASS SEED MIX
- WILDFLOWER SEED MIX

- LINEAR / WINDROW
- OPTION 1: WHITE SPROUCE / TAMARACK
- OPTION 2: MULTI-STEM PAPER BIRCH (NATIVE)
- OPTION 3: FLOWERING ORNAMENTAL (OPTIONS: TREE LILAC OR HAWTHORN)
- OPTION 4: PENNSYLVANIA PINE
- OPTION 5: COLUMNAR ORNAMENTAL (BIRCH)

- PLANTING NEAR UTILITIES (MIN. SETBACK)
- GAS 1.0m
 - SANITARY 1.8m
 - SANITARY SETBACK
 - GAS SETBACK

THIS DRAWING AND DESIGN IS THE PROPERTY OF McELHANNEY AND SHALL NOT BE USED, REUSED OR REPRODUCED WITHOUT THE CONSENT OF McELHANNEY. McELHANNEY WILL NOT BE HELD RESPONSIBLE FOR THE IMPROPER OR UNAUTHORIZED USE OF THIS DRAWING AND DESIGN.