

ITASKA BEACH ADDITION

PLAN

SHOWING SUBDIVISION OF PART OF THE S.E. 1/4 SEC. 21, TWP. 47, RGE. 1, W5TH M. PIGEON LAKE ALBERTA

SCALE: 1 INCH = 100 FEET

BY: L.R. NEWBY A.L.S.

1957


137-X-170
I certify that the within instrument is duly Entered and Registered in the Land Titles Office for the North Alberta Land Registration District at Edmonton, in the Province of Alberta at 10:40 o'clock A.M. on the 14th day of July A.D. 1958 Number 4843 Book K.5. Folio 167
L.R. Newby Registrar N.A.L.R.D.

APPROVED subject to registration on or before July 31, 1958
C. Russell
DIRECTOR OF SURVEYS
Edmonton June 25, 1958

No Crown Land included in this survey. Dated this 24th day of June 1958
R. Foley
Director, Technical Division
Dept. of Lands and Forests

APPROVED: JUN 17 1958
PROVINCIAL PLANNING ADVISORY BOARD
L.M. Rookwood
Director of Town and Rural Planning

NOTE: STANDARD SURVEY MONUMENTS FOUND AS INDICATED.
STANDARD IRON SURVEY POSTS PLANTED SHOWN THIS O.
AREAS REQUIRED OUTLINED IN RED. 5.52 ACRES

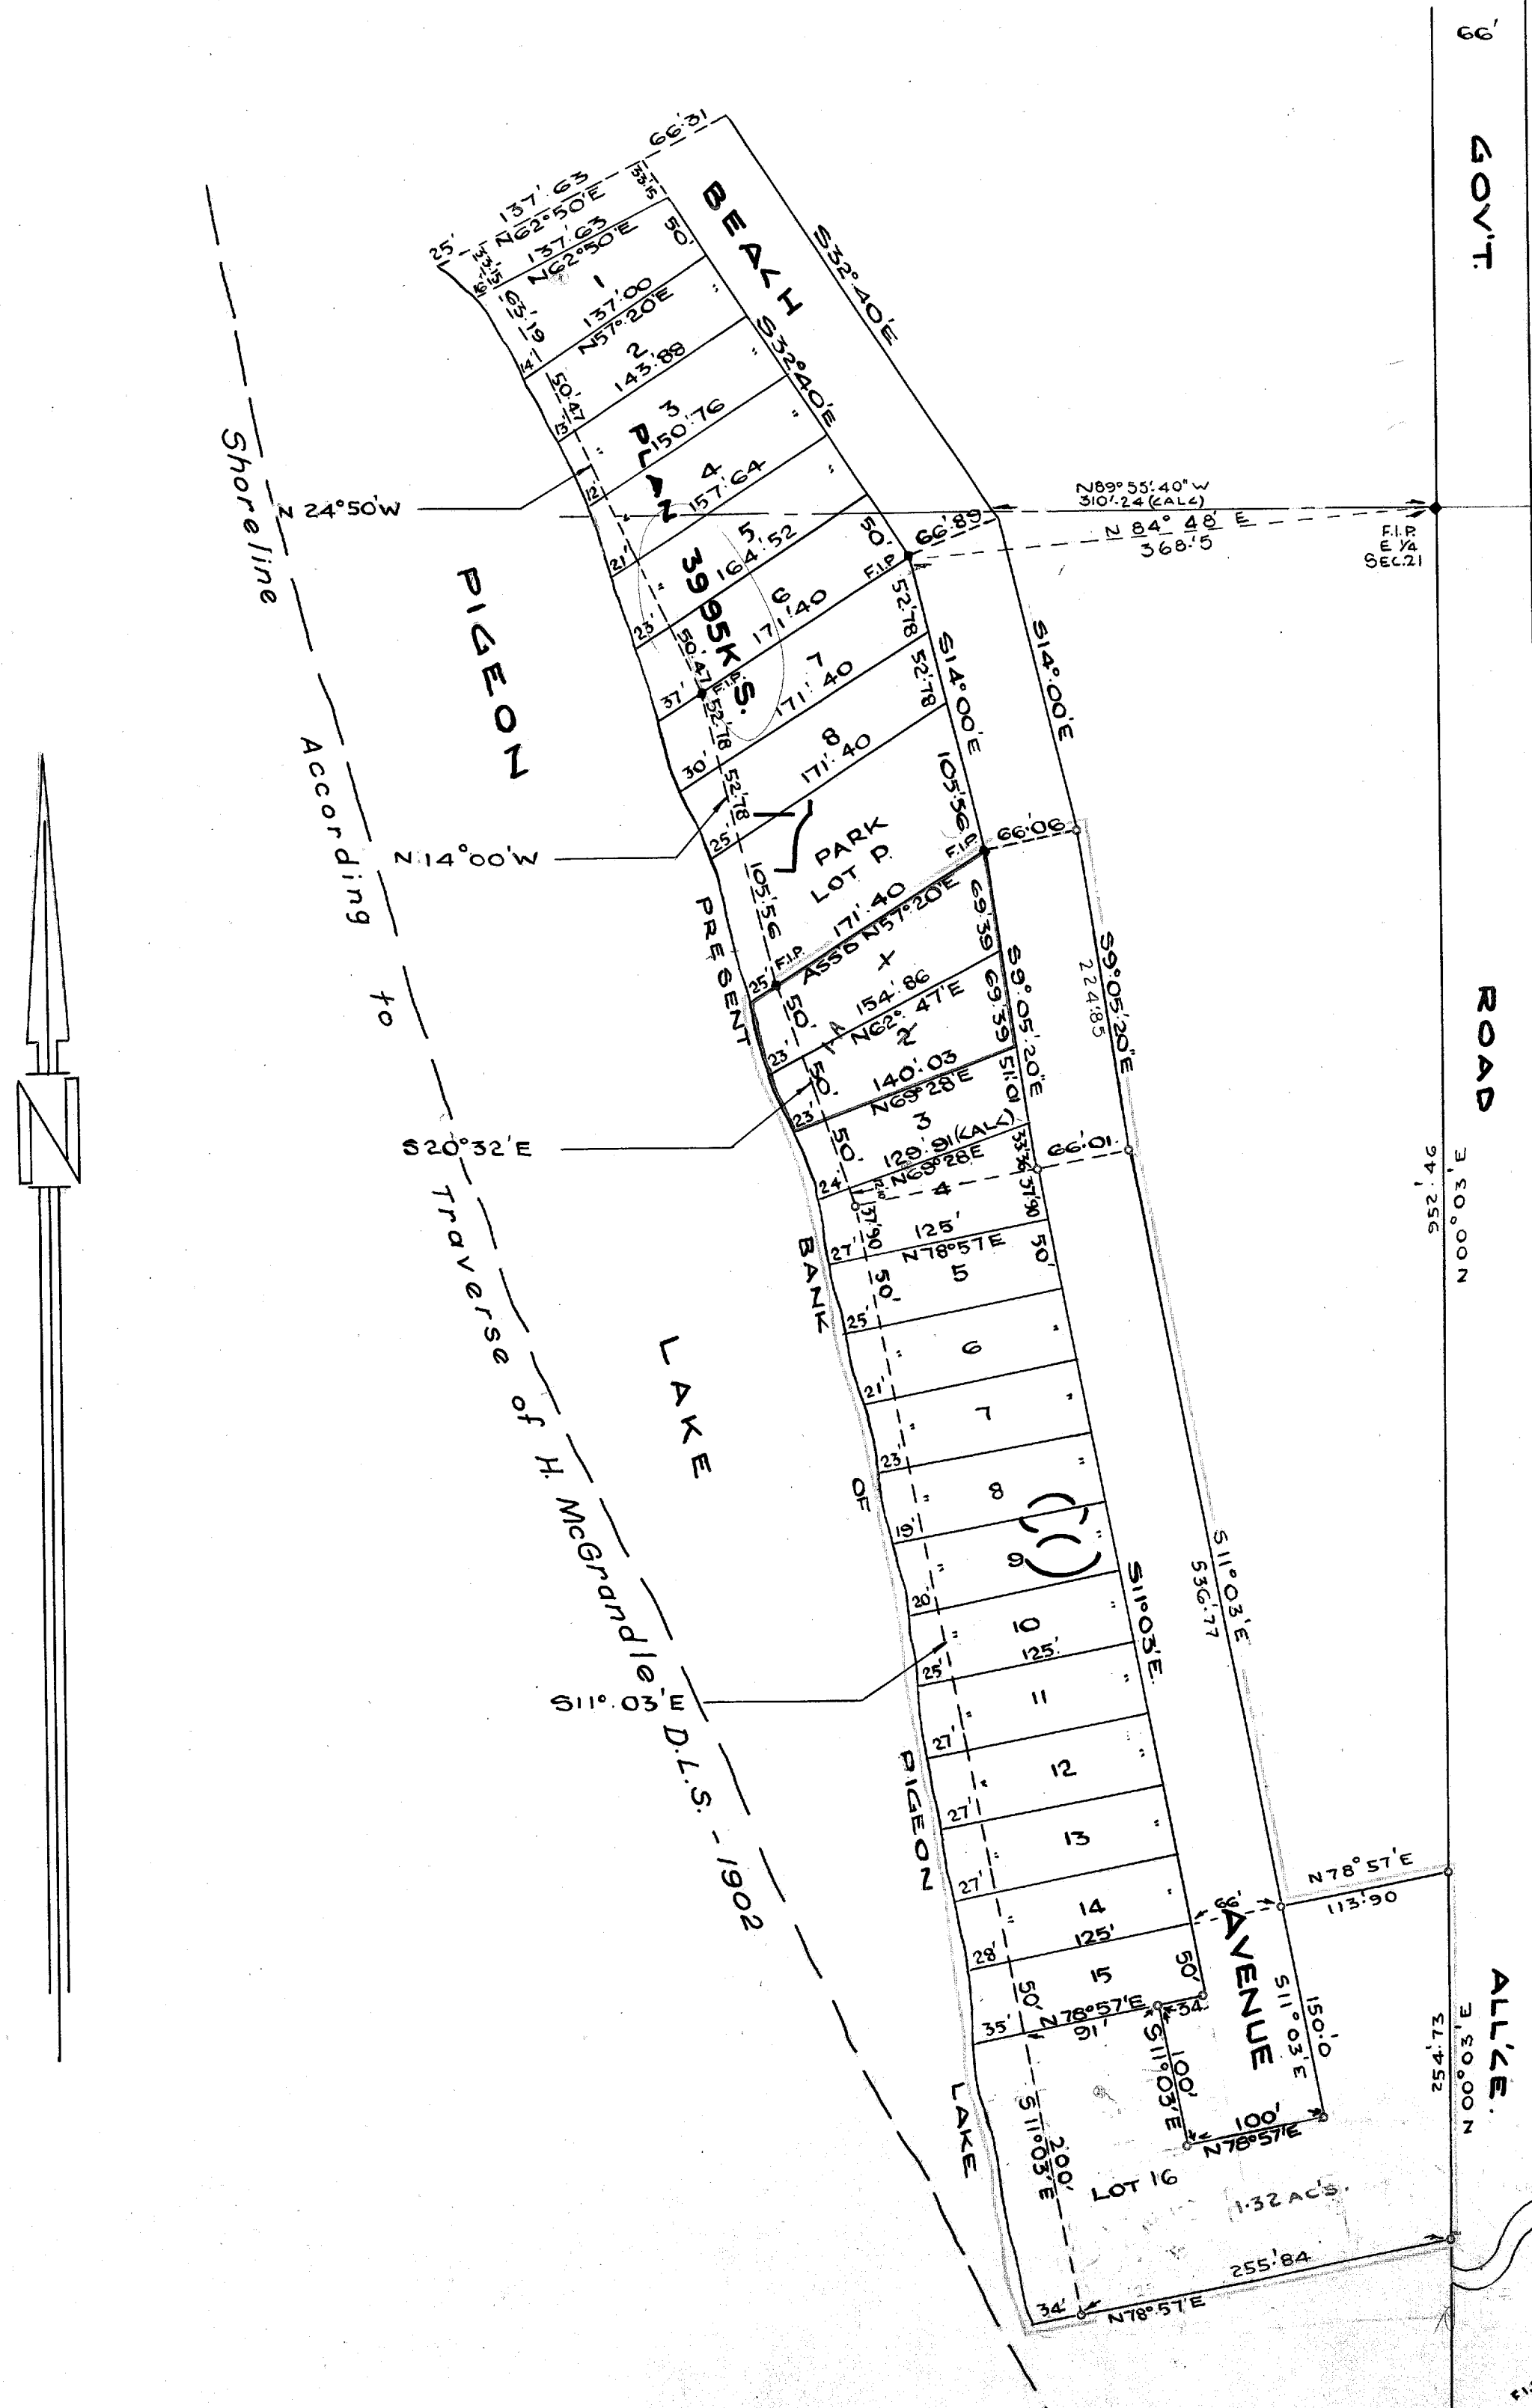

I, LEONARD R. NEWBY, OF THE CITY OF EDMONTON, ALBERTA ALBERTA LAND SURVEYOR, MAKE OATH AND SAY:
THAT THE SURVEY REPRESENTED BY THIS PLAN HAS BEEN MADE BY ME IN ACCORDANCE WITH THE PROVISIONS OF THE ALBERTA SURVEYS ACT
THAT THIS SURVEY WAS PERFORMED ON THE DATES OF JULY 23RD AND JULY 24TH 1957 A.D. AND THAT THIS PLAN IS CORRECT AND TRUE AND IS PREPARED IN ACCORDANCE WITH THE PROVISIONS OF THE LAND TITLES ACT.

SWORN BEFORE ME AT THE CITY OF EDMONTON, IN THE PROVINCE OF ALBERTA, THIS 9TH DAY OF JANUARY, 1958 A.D.

C. Russell
COMMISSIONER FOR OATHS.

Leonard R. Newby
ALBERTA LAND SURVEYOR

PLANNING BOARD ORDER
902 234 140
CANCELLING
B.L.K. 8 Lots 1 & 2

I, Mrs. Elsie Salabus, OF THE CITY OF EDMONTON IN THE PROVINCE OF ALBERTA, MAKE OATH AND SAY:
THAT I WAS PERSONALLY PRESENT AND DID SEE
ROBERT H. SMITH AND ELIZABETH G. SMITH
WHO ARE PERSONALLY KNOWN TO ME TO BE THE PERSONS NAMED HEREIN, DULY SIGN AND EXECUTE THE SAME FOR THE PURPOSE NAMED HEREIN
THAT THE SAME WAS EXECUTED AT THE CITY OF EDMONTON, IN THE PROVINCE OF ALBERTA AND THAT I, Mrs. Elsie Salabus, AM THE SUBSCRIBING WITNESS THERETO
THAT I KNOW THE SAID ROBERT H. SMITH & ELIZABETH G. SMITH, AND THEY ARE IN MY BELIEF OF THE FULL AGE OF TWENTY-ONE YEARS.

SWORN BEFORE ME AT THE CITY OF EDMONTON IN THE PROVINCE OF ALBERTA THIS 9TH DAY OF JANUARY, 1958 A.D.

C. Russell
COMMISSIONER FOR OATHS

Mrs. Elsie Salabus
WITNESS TO OWNERS SIGNATURE

OWNERS SIGNATURES

Robert H. Smith
Elizabeth G. Smith

APPROVED FOR EDMONTON DISTRICT PLANNING COMMISSION
M. Malpas
DIRECTOR
June 13, 1958
58-2-3